


**Ground Floor Plan**


1 1:75

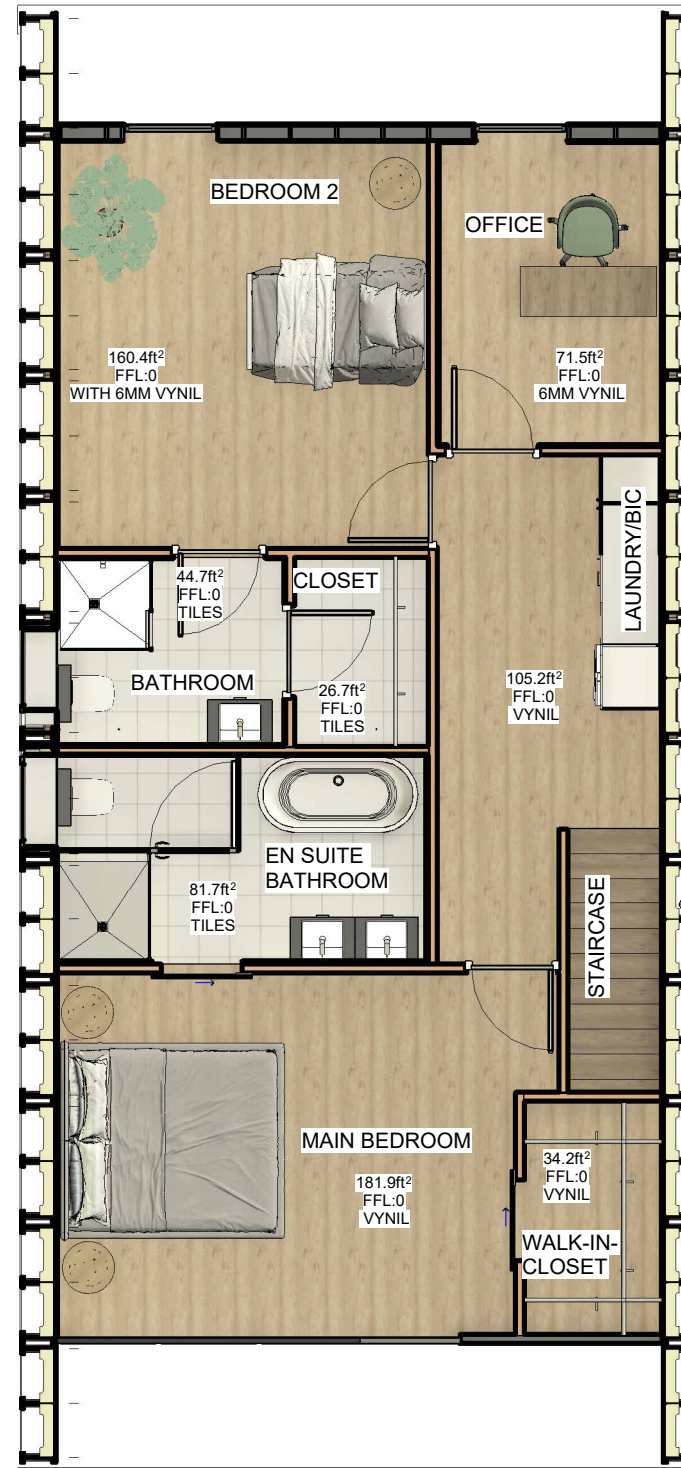


**First Floor Plan**

2 1:75


AREA SCHEDULE	
GROUND FLOOR	1105 ft <sup>2</sup>
FIRST FLOOR	1047 ft <sup>2</sup>
OPEN PATIO	90 ft <sup>2</sup>
OPEN PATIO	90 ft <sup>2</sup>

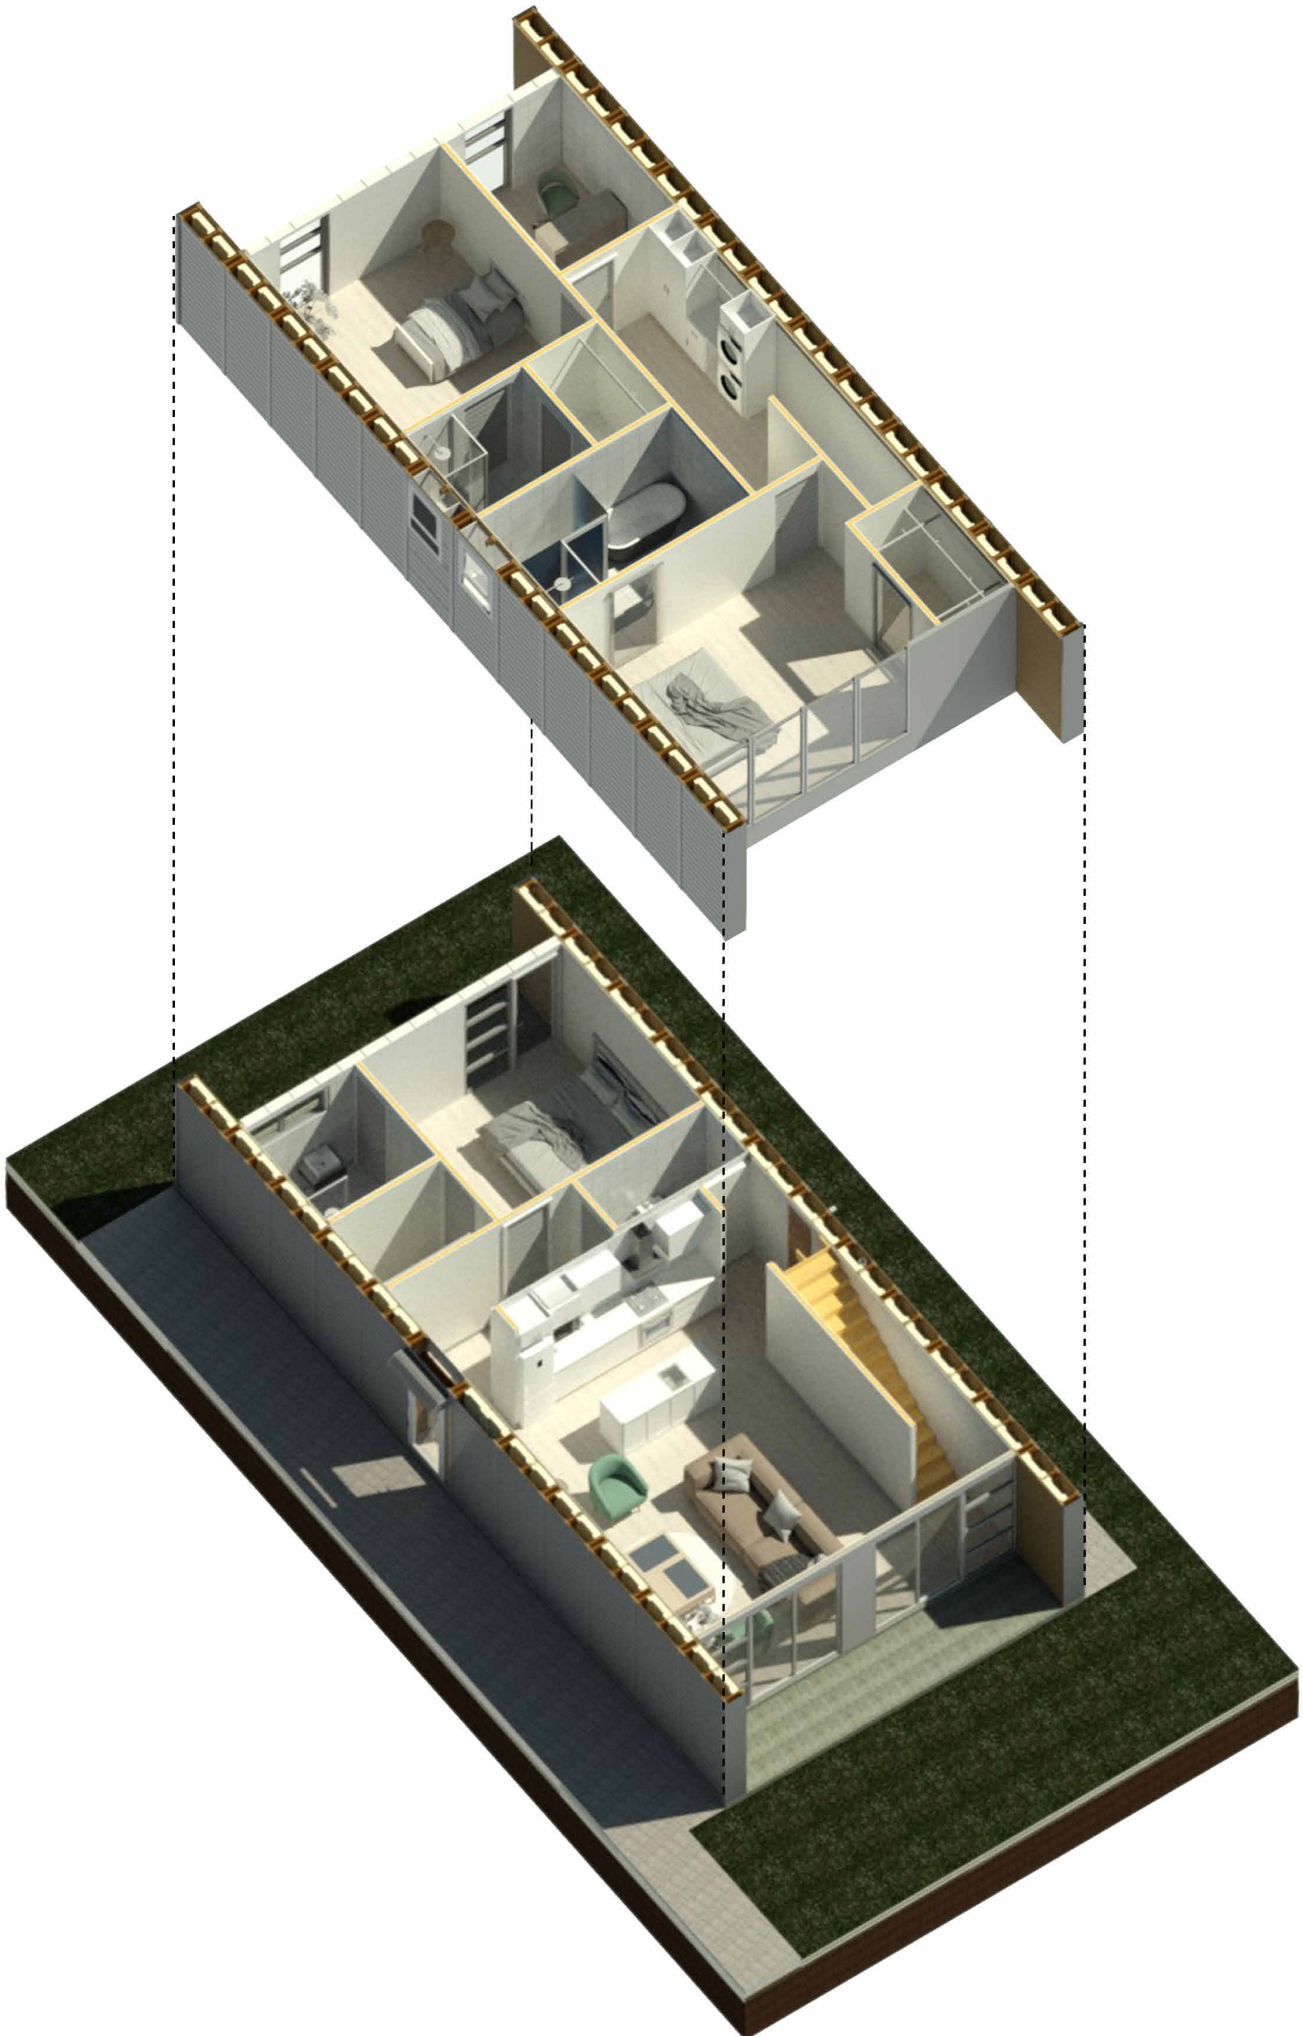

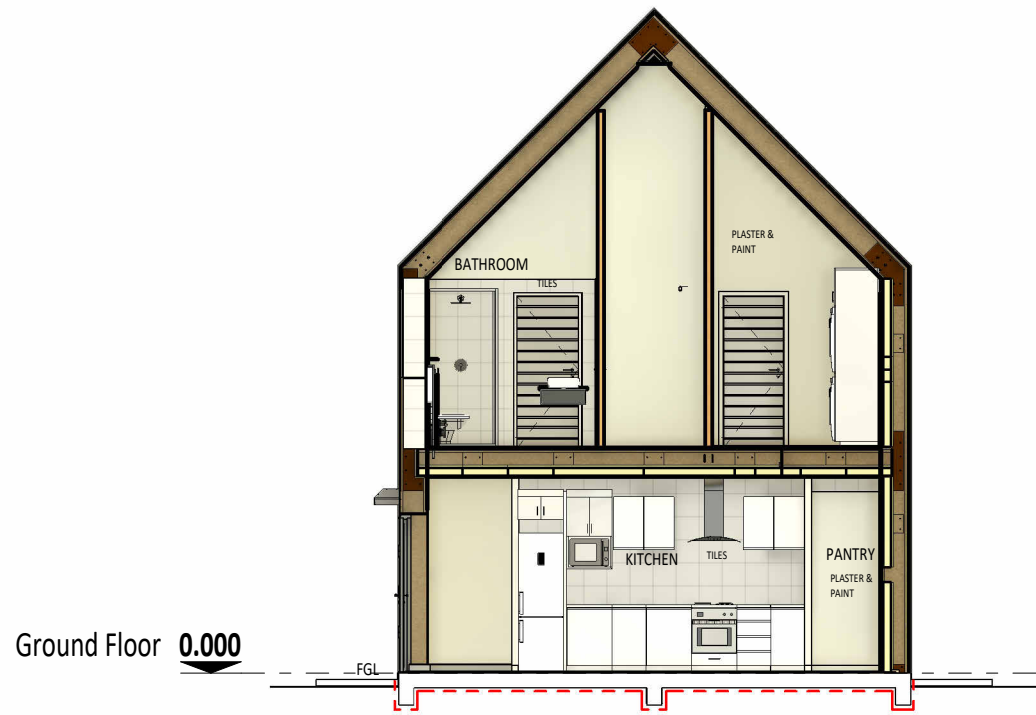


**Section A - A**

2 1 : 100

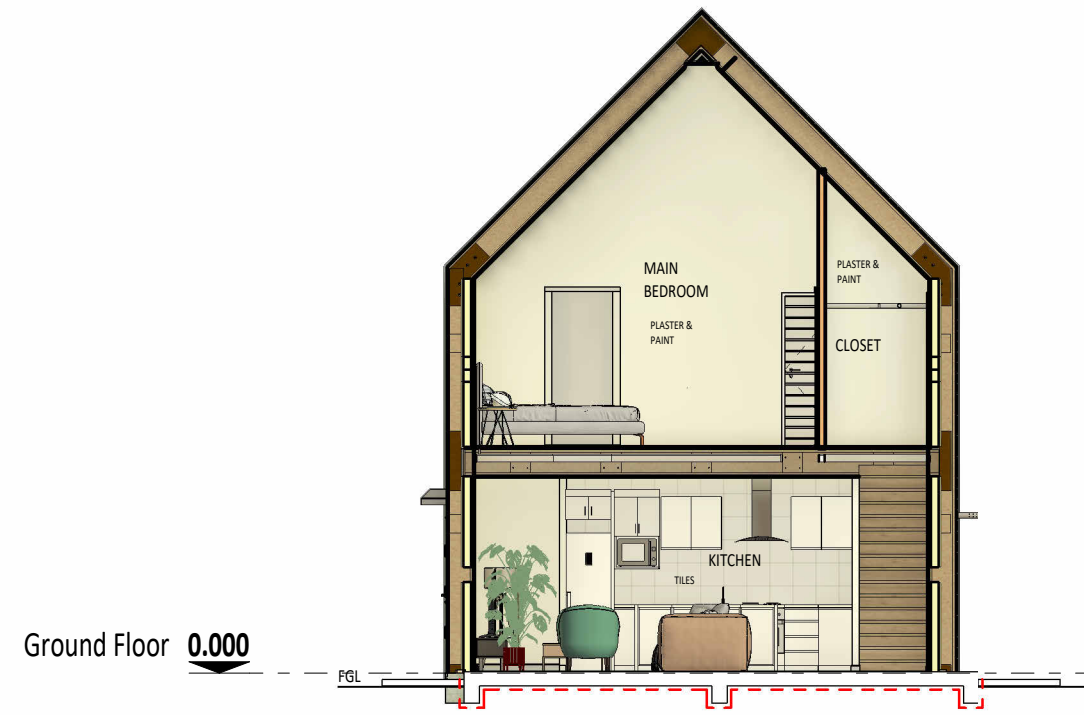

**Section C - C**

1 1 : 100

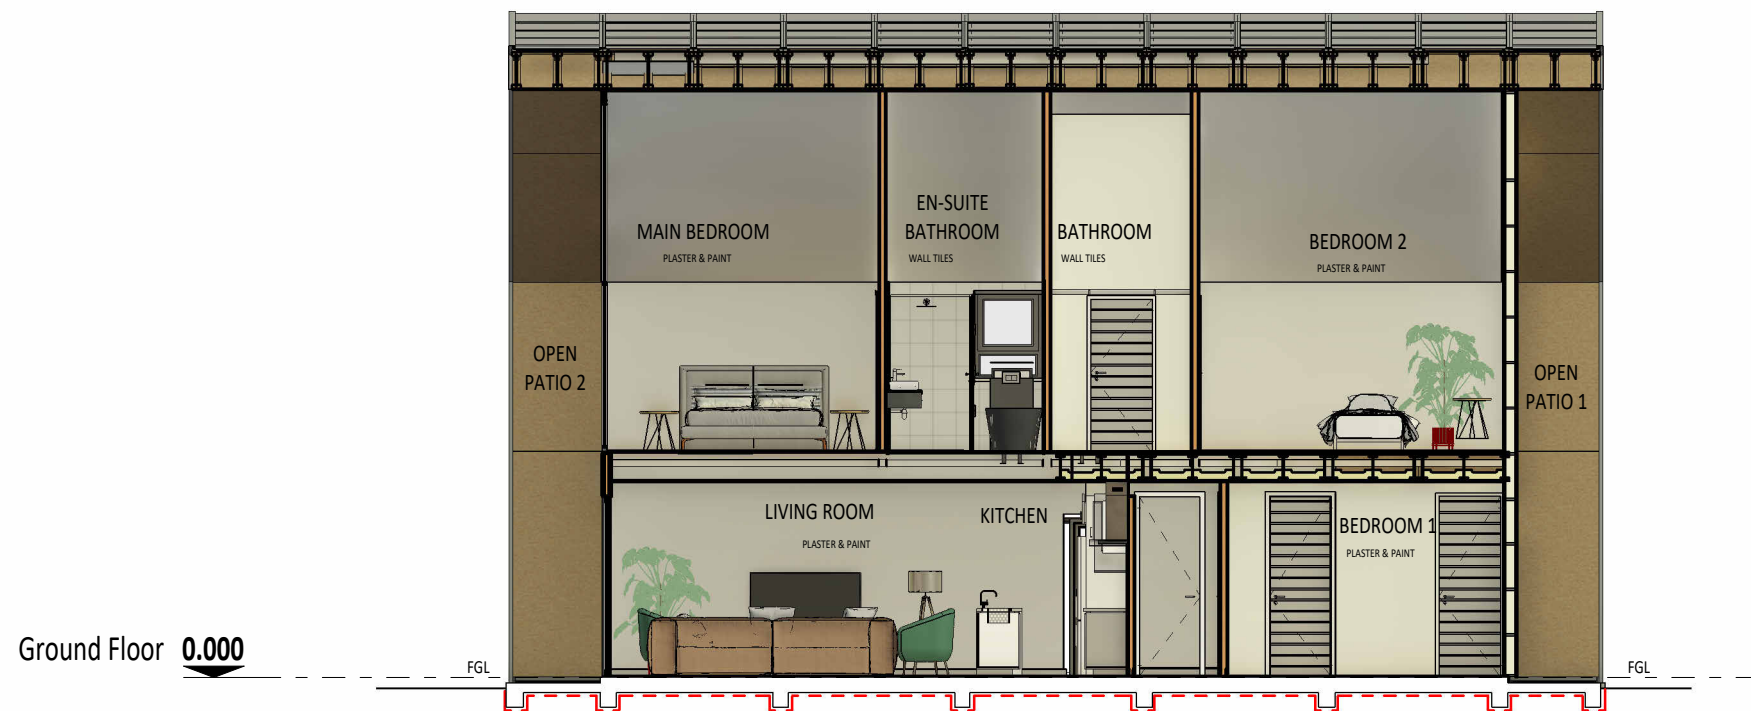

**Section B - B**

3 1 : 100

