


GROUND FLOOR PLAN

1 1 : 75

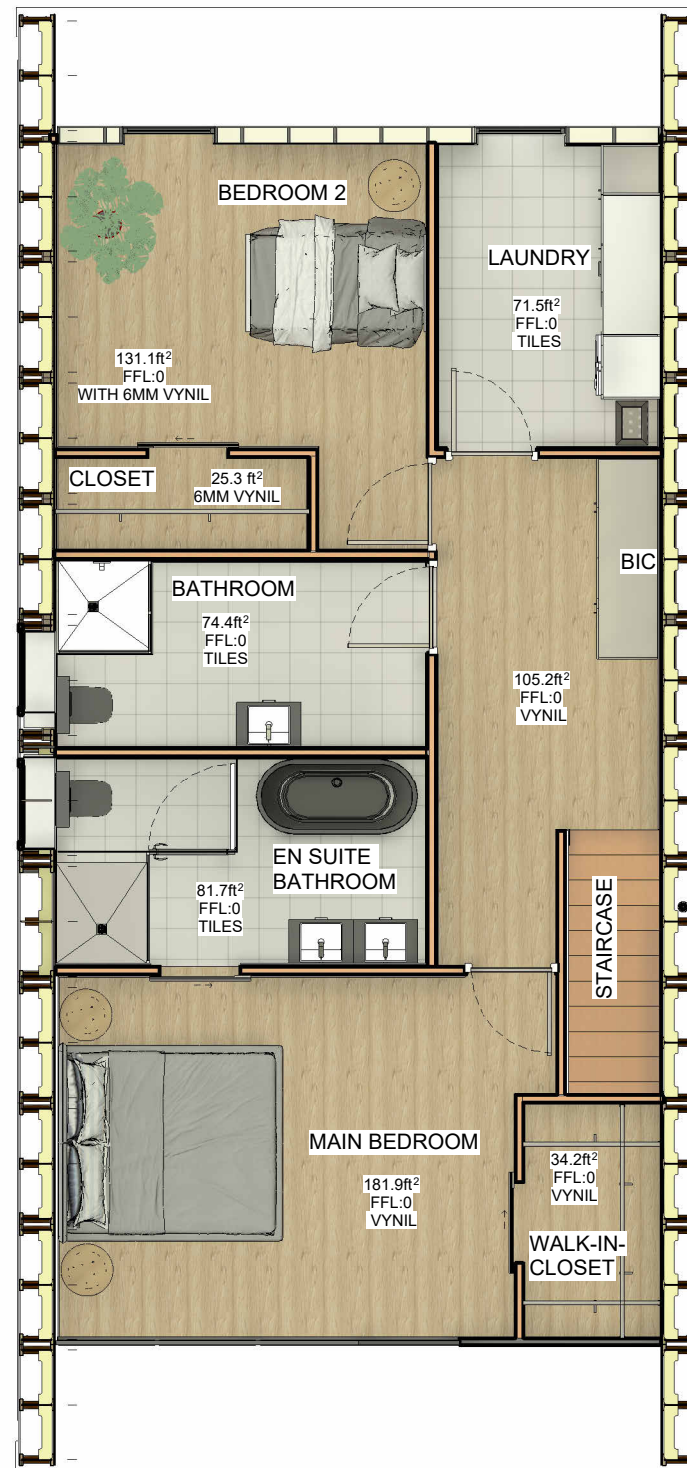



FIRST FLOOR PLAN.

2 1 : 75

AREA SCHEDULE

GROUND FLOOR	550 ft²
FIRST FLOOR	506 ft²
OPEN PATIO	11.2 ft²
OPEN PATIO	11.2 ft²

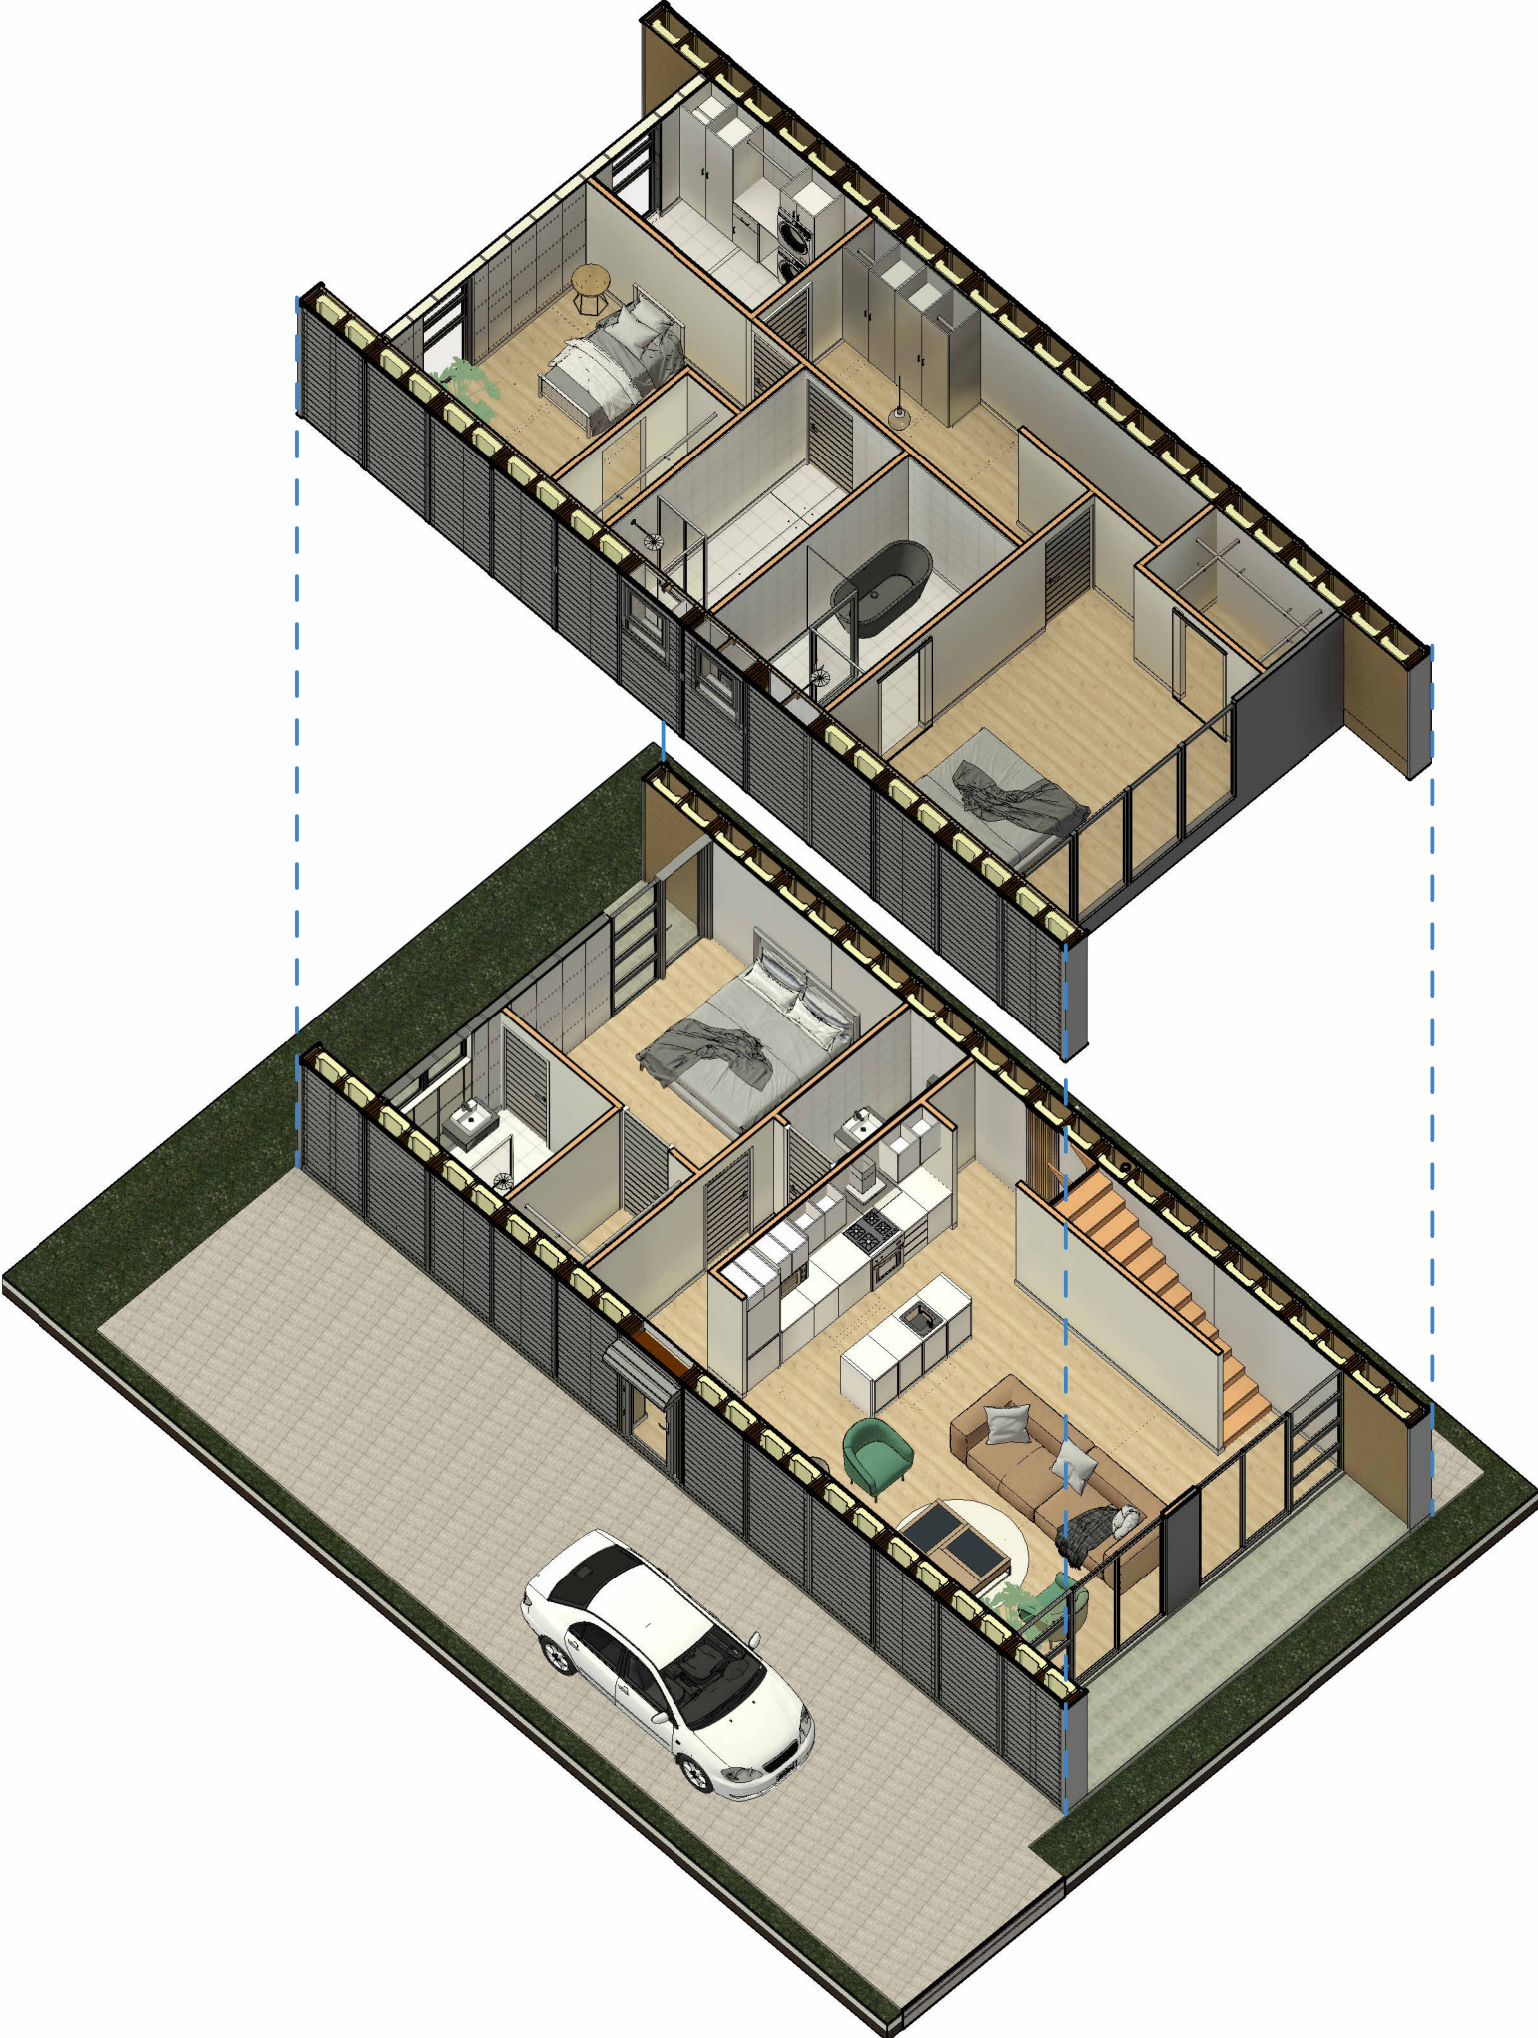

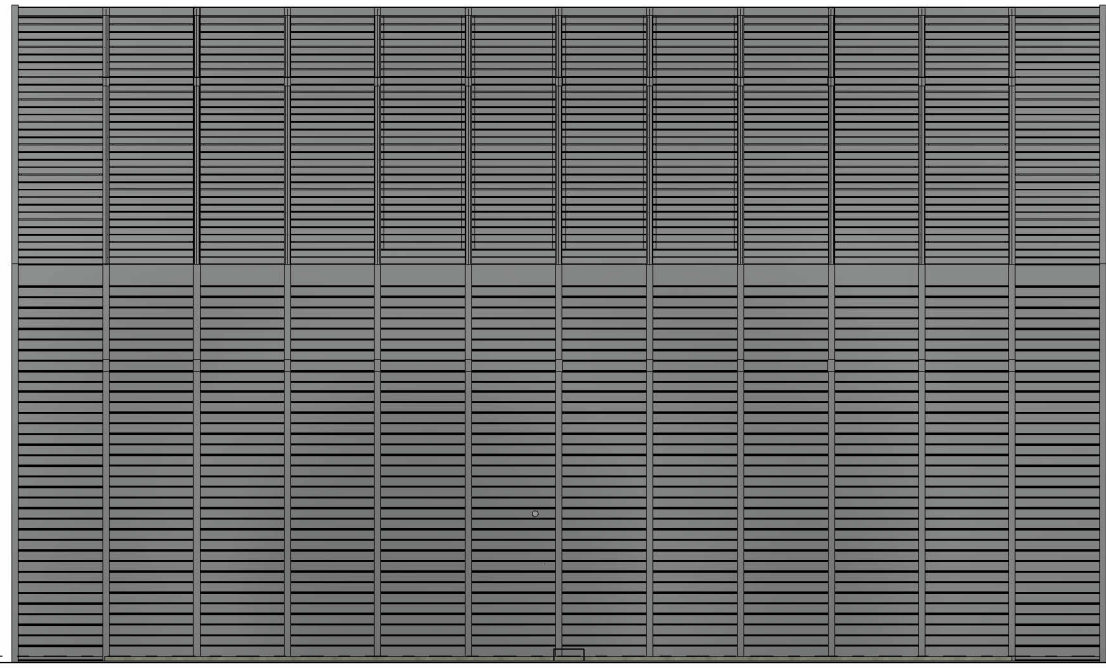

0.000 00 Ground Floor

FGL

FGL

RIGHT ELEVATION

1 1:100



0.000 00 Ground Floor

FGL

FGL

BACK ELEVATION

2 1:100



0.000 00 Ground Floor

FGL

FGL

LEFT ELEVATION

3 1:100



0.000 00 Ground Floor

FGL

FGL

FRONT ELEVATION

4 1:100